

KEY NOTES

THE KEY NOTES THAT FOLLOW APPLY TO THE DRAWING(S) ON THIS SHEET ONLY. REFER TO FOLLOWING SHEETS FOR NOTES THAT ARE APPLICABLE TO THOSE DRAWINGS.

- 1 EXISTING CMU TRASH ENCLOSURE WITH METAL LOCKABLE GATES. OWNER TO INSTALL NEW STEEL POST/JOIST ROOF STRUCTURE WITH STEEL DECK ROOF, SEE DETAIL THIS SHEET
- 2 EXISTING BICYCLE STORAGE RACKS WITH NEW CHAIN LINK FENCING ENCLOSURE W/ (4 PAIR) FULL FRONTAL ENTRY GATES AT REAR OF BICYCLES - ENTRY GATES TO STORAGE YARD TO BE OPENED PRIOR TO START OF SCHOOL HOURS, LOCKED DURING SCHOOL HOURS AND REOPENED AT END OF SCHOOL HOURS THEN RELOCKED FOR THE NIGHT

LEGEND

#	(61) PARKING SPACES (TOTAL)
FIRE LANE	FIRE LANE PAVEMENT MARKING WITH CURBS AS OCCUR PAINTED RED.
	10'-0" DROP OFF AND PICK UP ZONE.
	PEDESTRIAN FLOW.
	VEHICLE FLOW.
	PROPERTY LINE
	EXISTING FENCE LINE
	PLANTING AREA

PLANNING EXHIBIT
CEIBA PUBLIC SCHOOLS


JOB NO.:
21066
PRINT DATE:
PLOT DATE: 11.3.2021
DRAWN BY: E.D.
CHECKED BY: L.B.
SET ISSUED:

COW PLANNING
COMPLETENESS 11/3/21
ITEMS




SHEET NAME:

EXISTING
SITE PLAN



SHEET NO.:

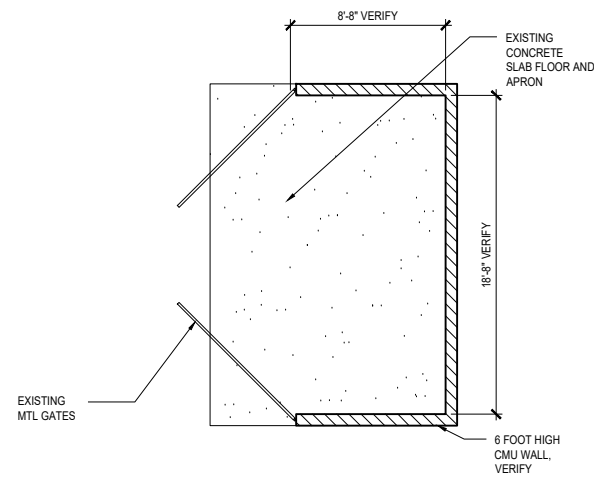

1 EXISTING TRASH ENCLOSURE
SCALE: 3/16"=1'-0"

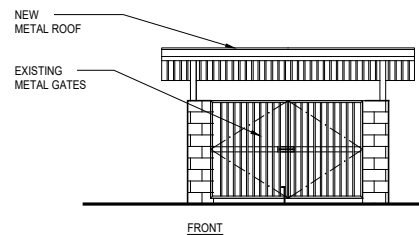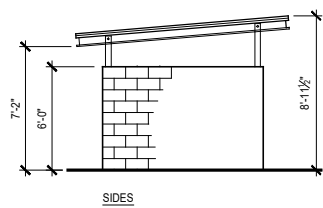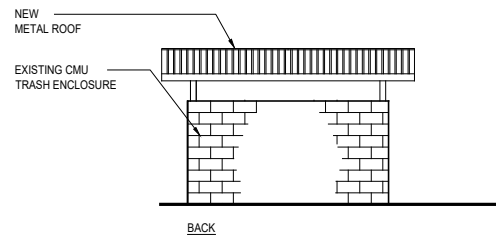

2 TRASH ENCLOSURE ELEVATIONS
SCALE: 3/16"=1'-0"

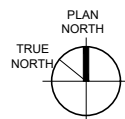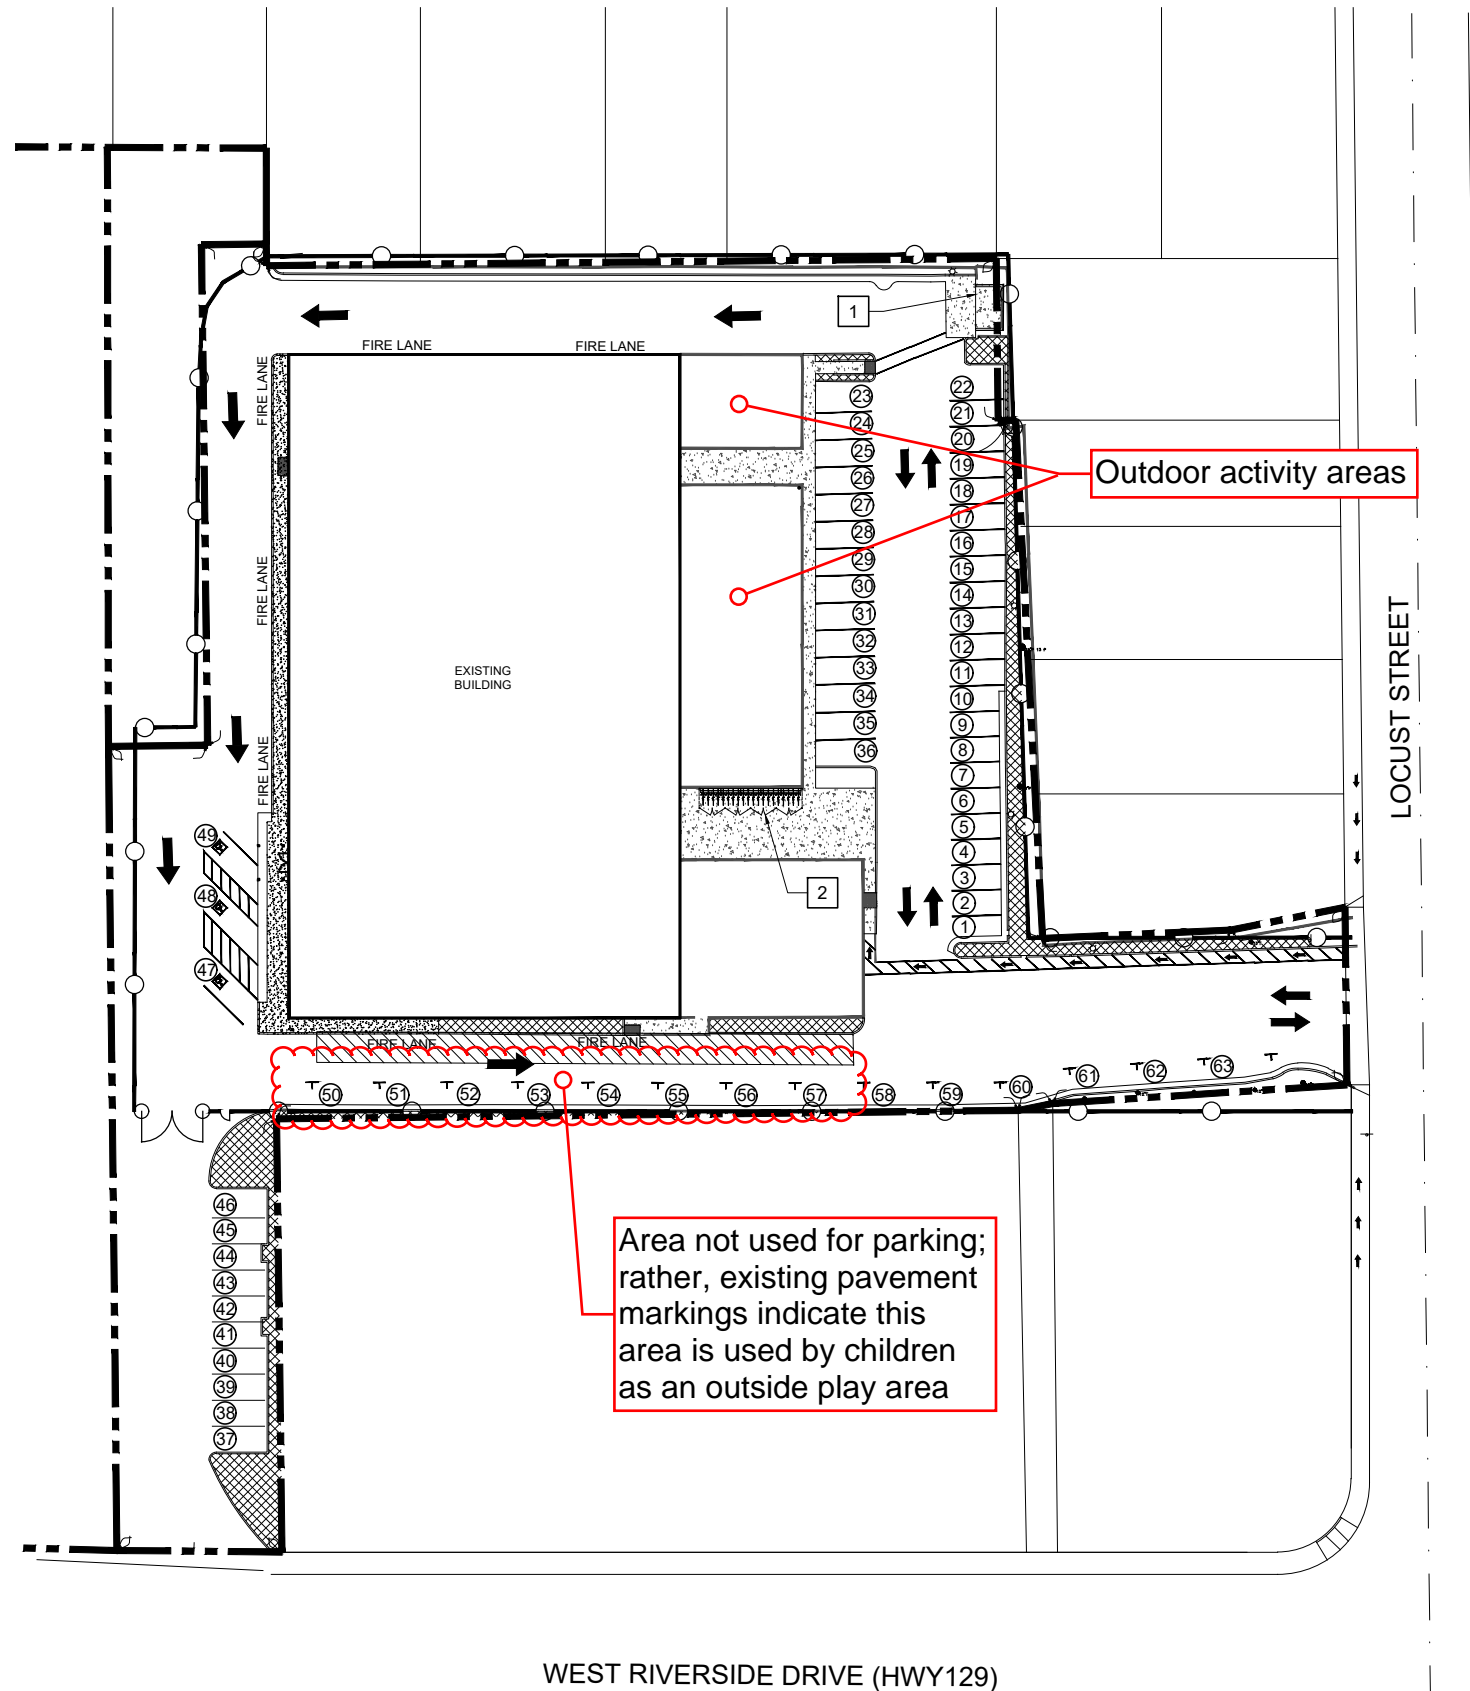

EXISTING SITE PLAN
SCALE: 1" = 30'-0"