

NOTE: SEWER, WATER, AND ELECTRIC LATERAL LINES ARE NOT SHOWN FOR CLARITY. LATERALS WILL BE INSTALLED TO SERVICE THE UNITS WITHIN THIS STAGE OF CONSTRUCTION.


UTILITIES

- — — — — STORM
- — — — — SEWER
- — — — — WATER
- — — — — FIRE
- — — — — JOINT TRENCH

STAGE 1 - UTILITIES MAP



JOB NO. 20-021 APN 018-372-14
 ADDRESS 510 OHLONE PARKWAY, WATSONVILLE, CALIFORNIA
 DRAWN GS DATE 04/14/2022
 SCALE 1"=150' SHEET 1 OF 5

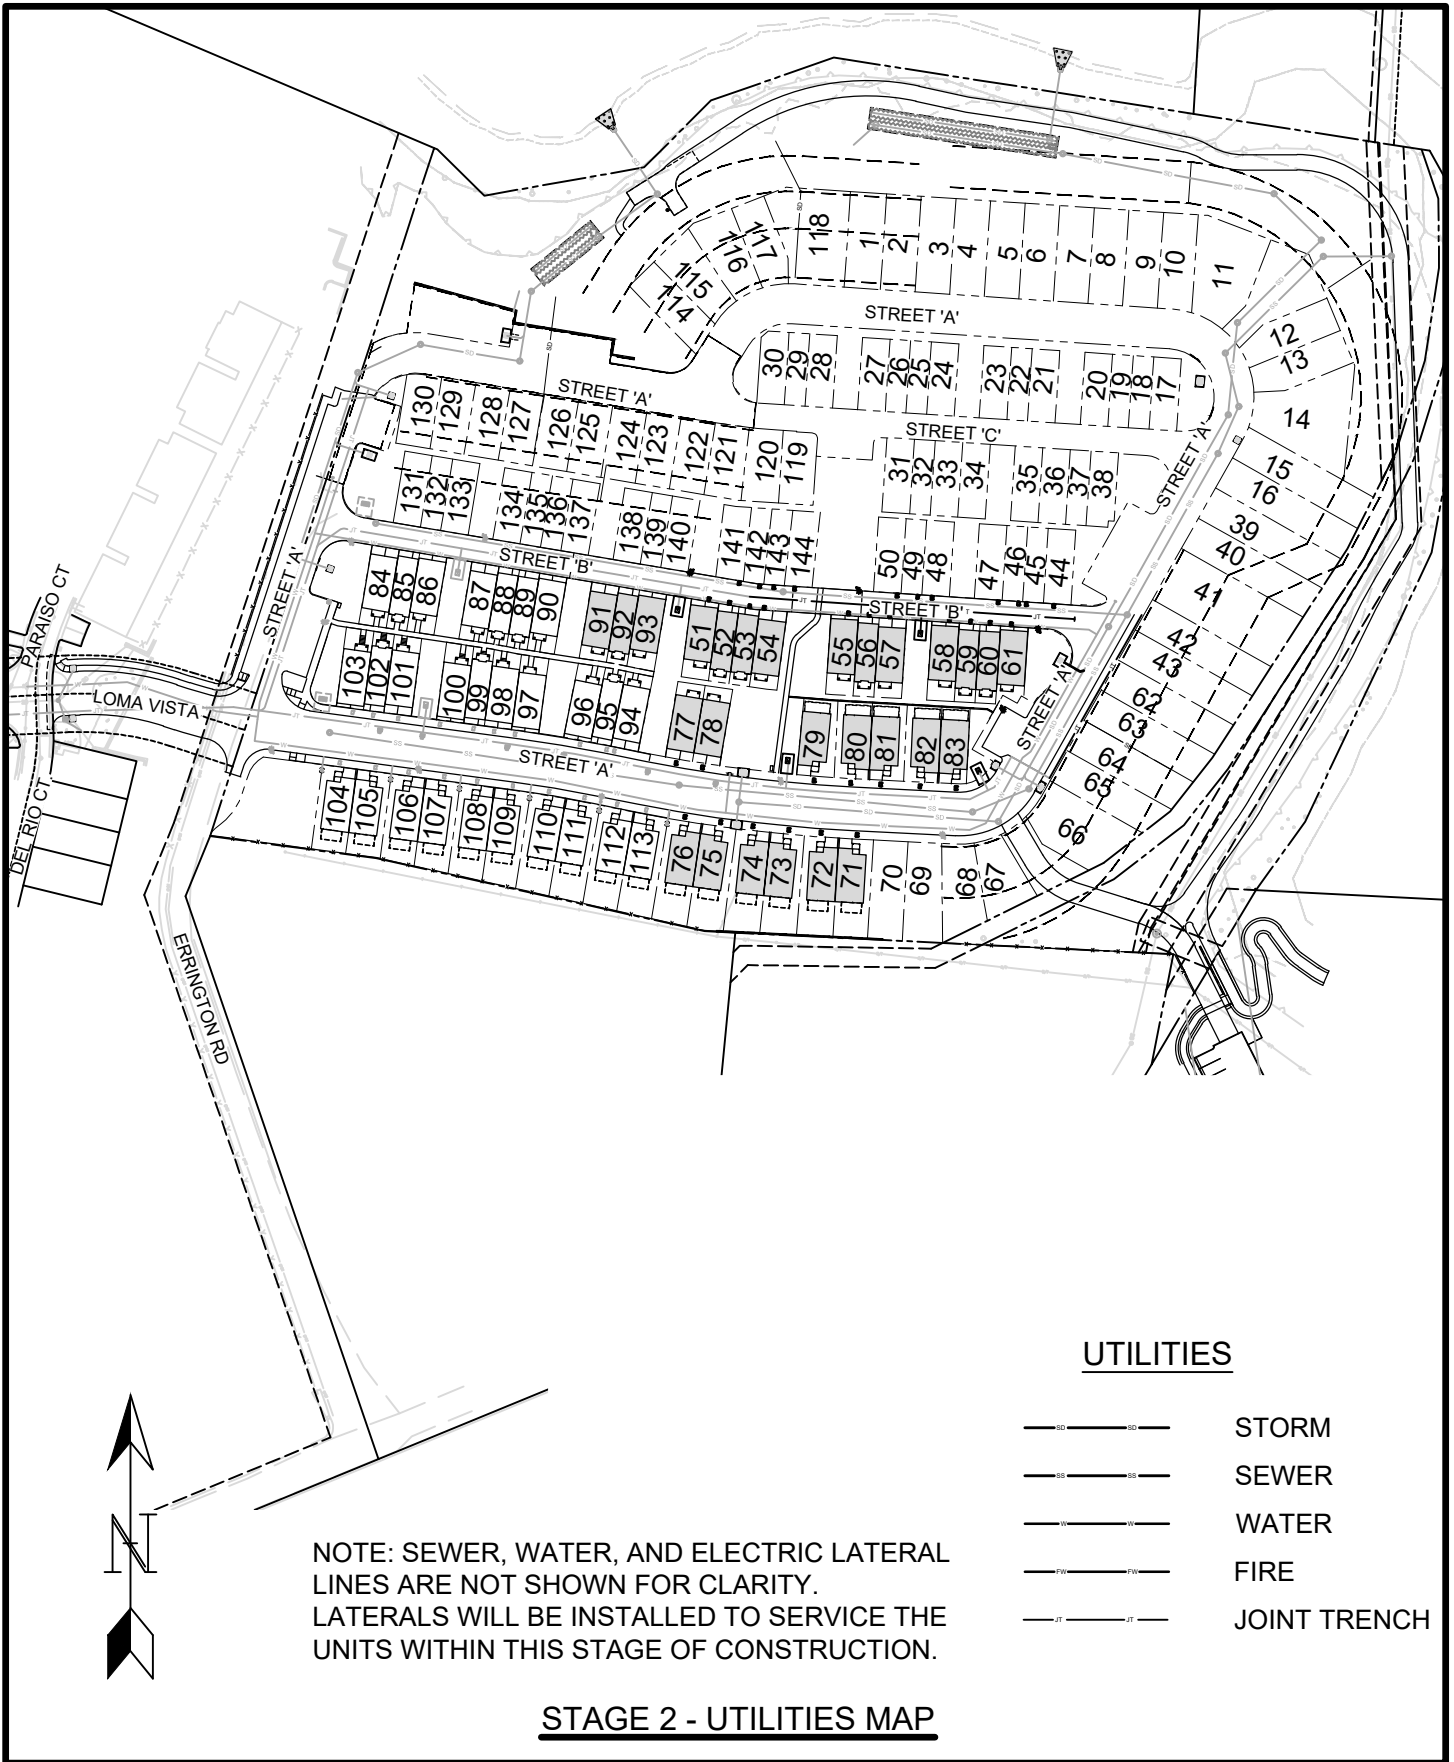

NOTE: SEWER, WATER, AND ELECTRIC LATERAL LINES ARE NOT SHOWN FOR CLARITY. LATERALS WILL BE INSTALLED TO SERVICE THE UNITS WITHIN THIS STAGE OF CONSTRUCTION.


UTILITIES

- — — — — STORM
- — — — — SEWER
- — — — — WATER
- — — — — FIRE
- — — — — JOINT TRENCH

STAGE 2 - UTILITIES MAP



JOB NO. 20-021 APN 018-372-14
 ADDRESS 510 OHLONE PARKWAY, WATSONVILLE, CALIFORNIA
 DRAWN GS DATE 04/14/2022
 SCALE 1"=150' SHEET 2 OF 5

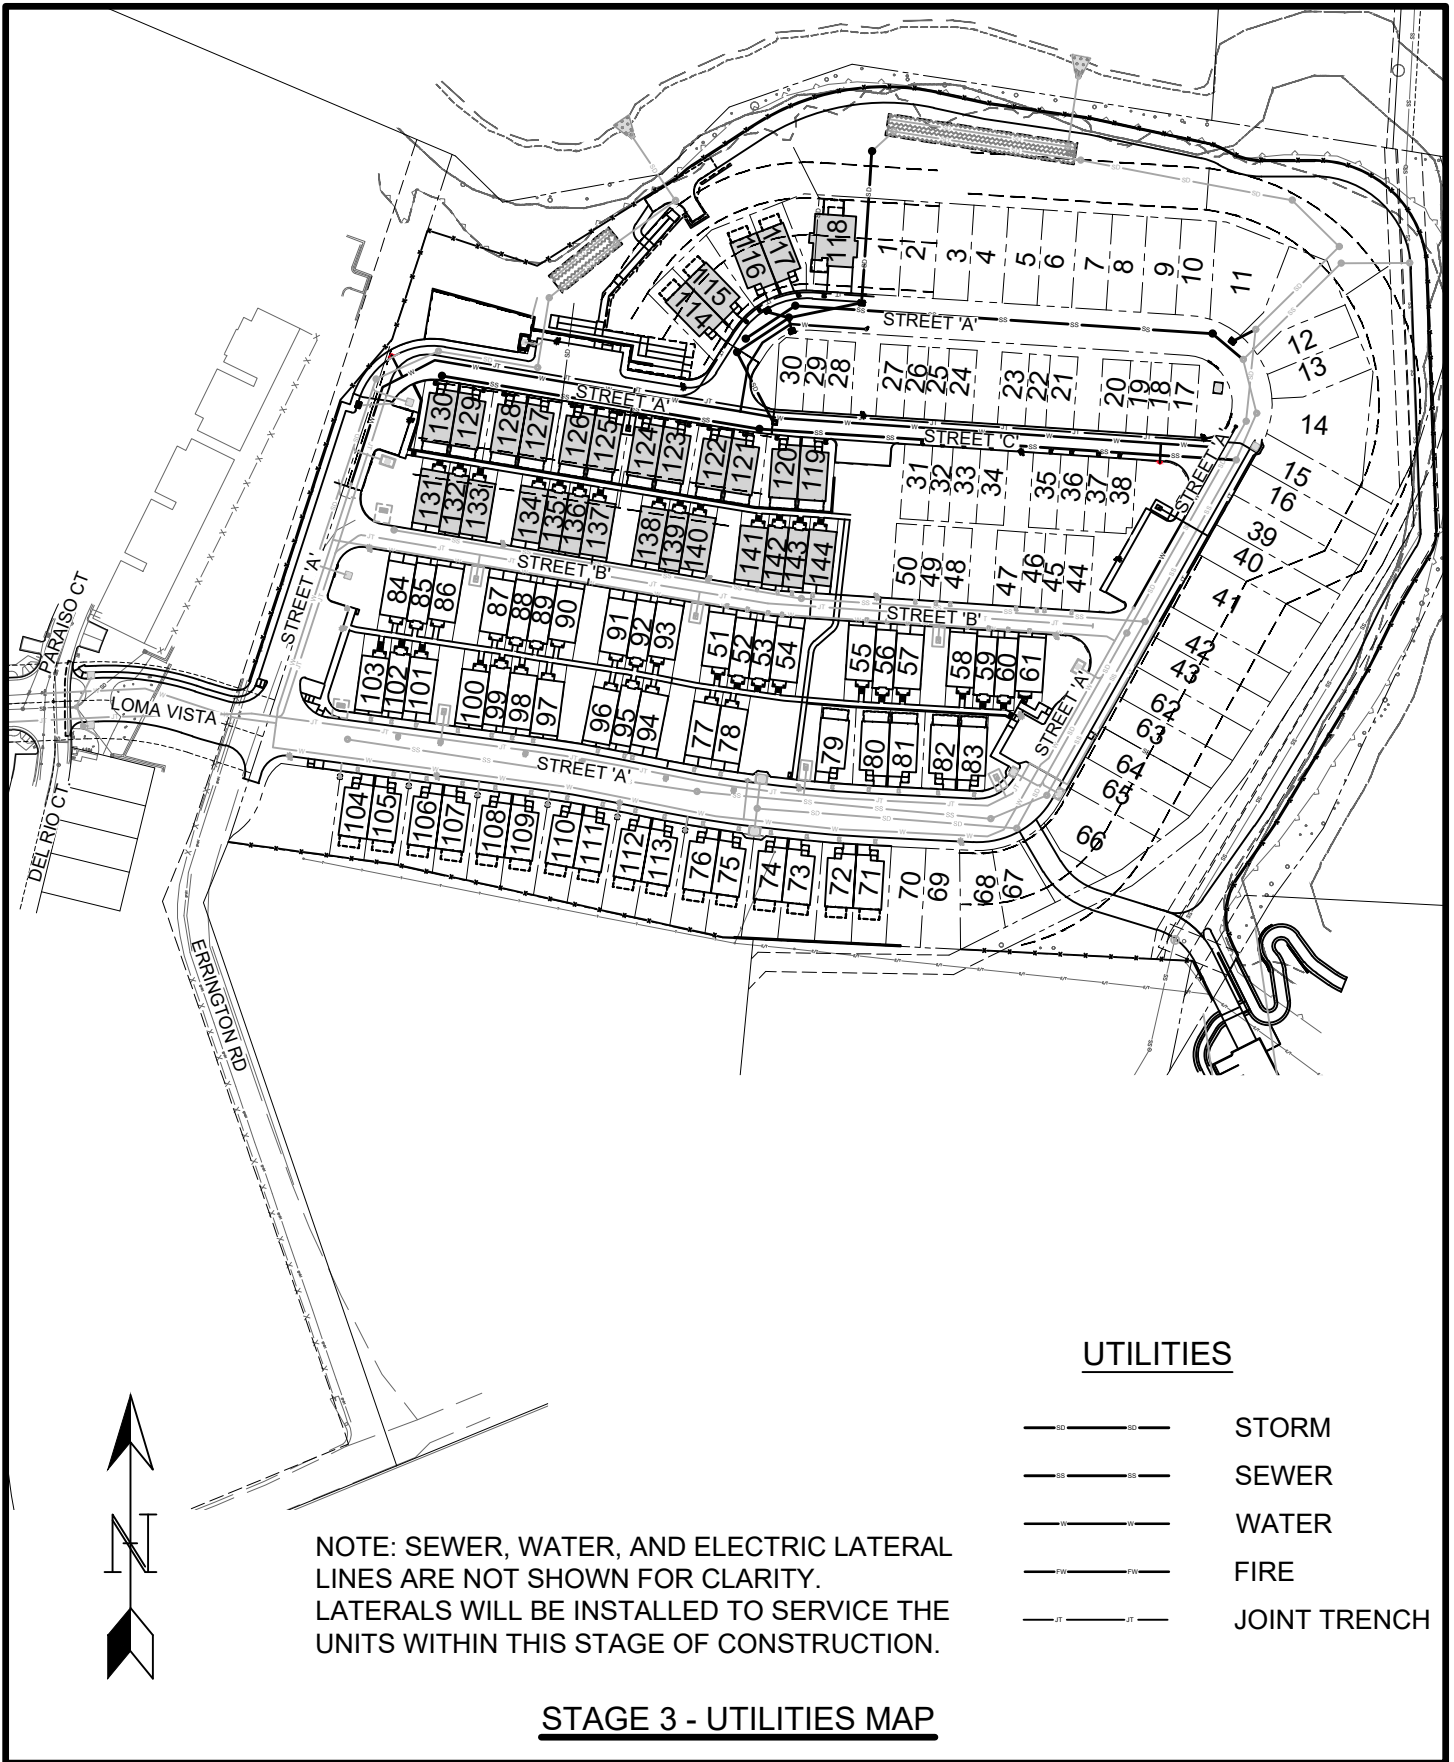

NOTE: SEWER, WATER, AND ELECTRIC LATERAL LINES ARE NOT SHOWN FOR CLARITY. LATERALS WILL BE INSTALLED TO SERVICE THE UNITS WITHIN THIS STAGE OF CONSTRUCTION.

UTILITIES


- — — — — STORM
- — — — — SEWER
- — — — — WATER
- — — — — FIRE
- — — — — JOINT TRENCH

STAGE 3 - UTILITIES MAP



JOB NO. 20-021 APN 018-372-14
 ADDRESS 510 OHLONE PARKWAY, WATSONVILLE, CALIFORNIA
 DRAWN GS DATE 04/14/2022
 SCALE 1"=150' SHEET 3 OF 6

Exhibit J

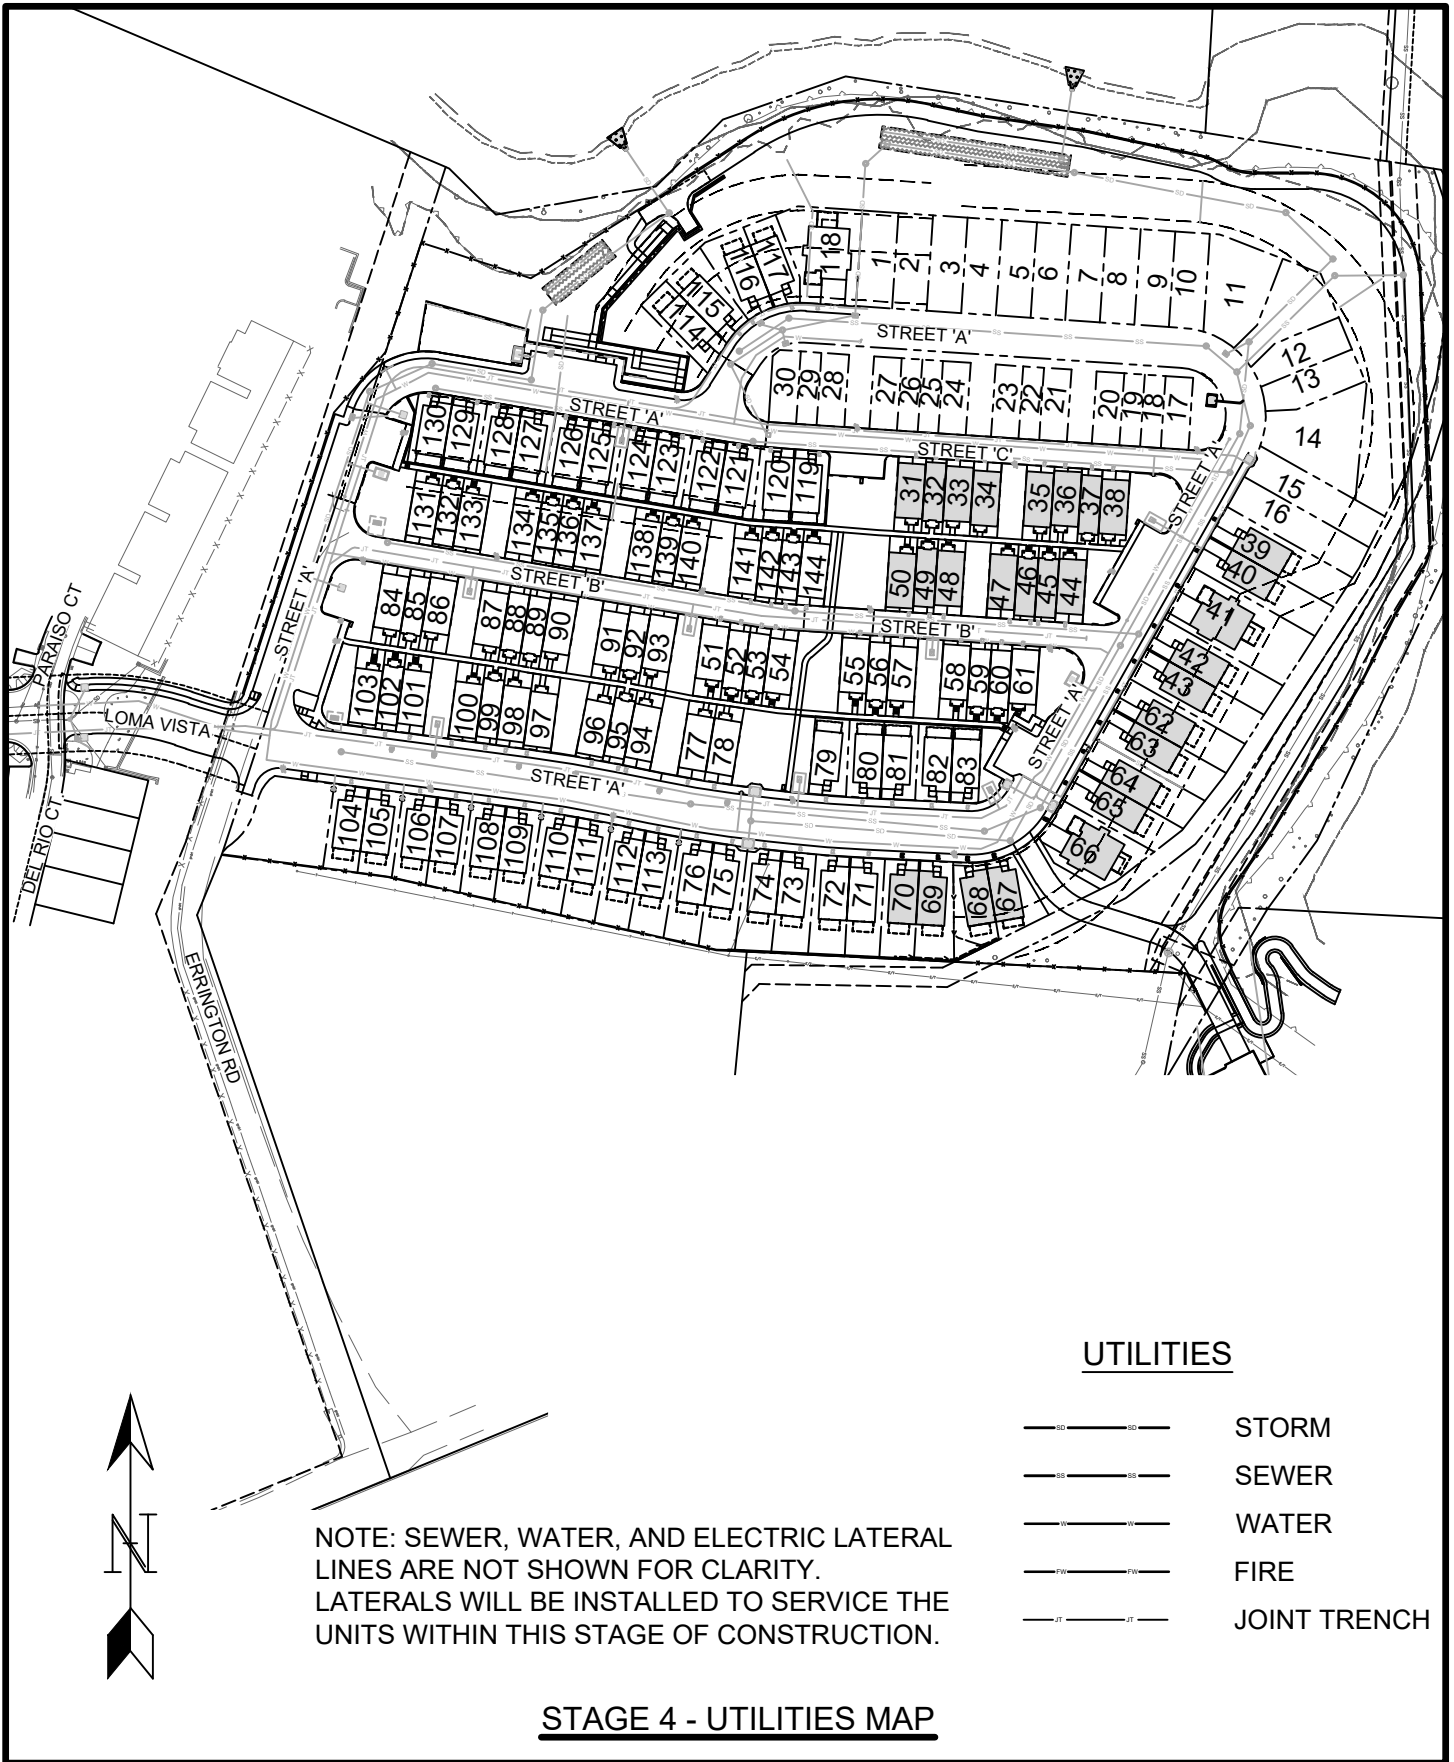

NOTE: SEWER, WATER, AND ELECTRIC LATERAL LINES ARE NOT SHOWN FOR CLARITY. LATERALS WILL BE INSTALLED TO SERVICE THE UNITS WITHIN THIS STAGE OF CONSTRUCTION.

UTILITIES


- — — — — STORM
- — — — — SEWER
- — — — — WATER
- — — — — FIRE
- — — — — JOINT TRENCH

STAGE 4 - UTILITIES MAP



JOB NO. 20-021 APN 018-372-14
 ADDRESS 510 OHLONE PARKWAY, WATSONVILLE, CALIFORNIA
 DRAWN GS DATE 04/14/2022
 SCALE 1"=150' SHEET 4 OF 5

Exhibit J

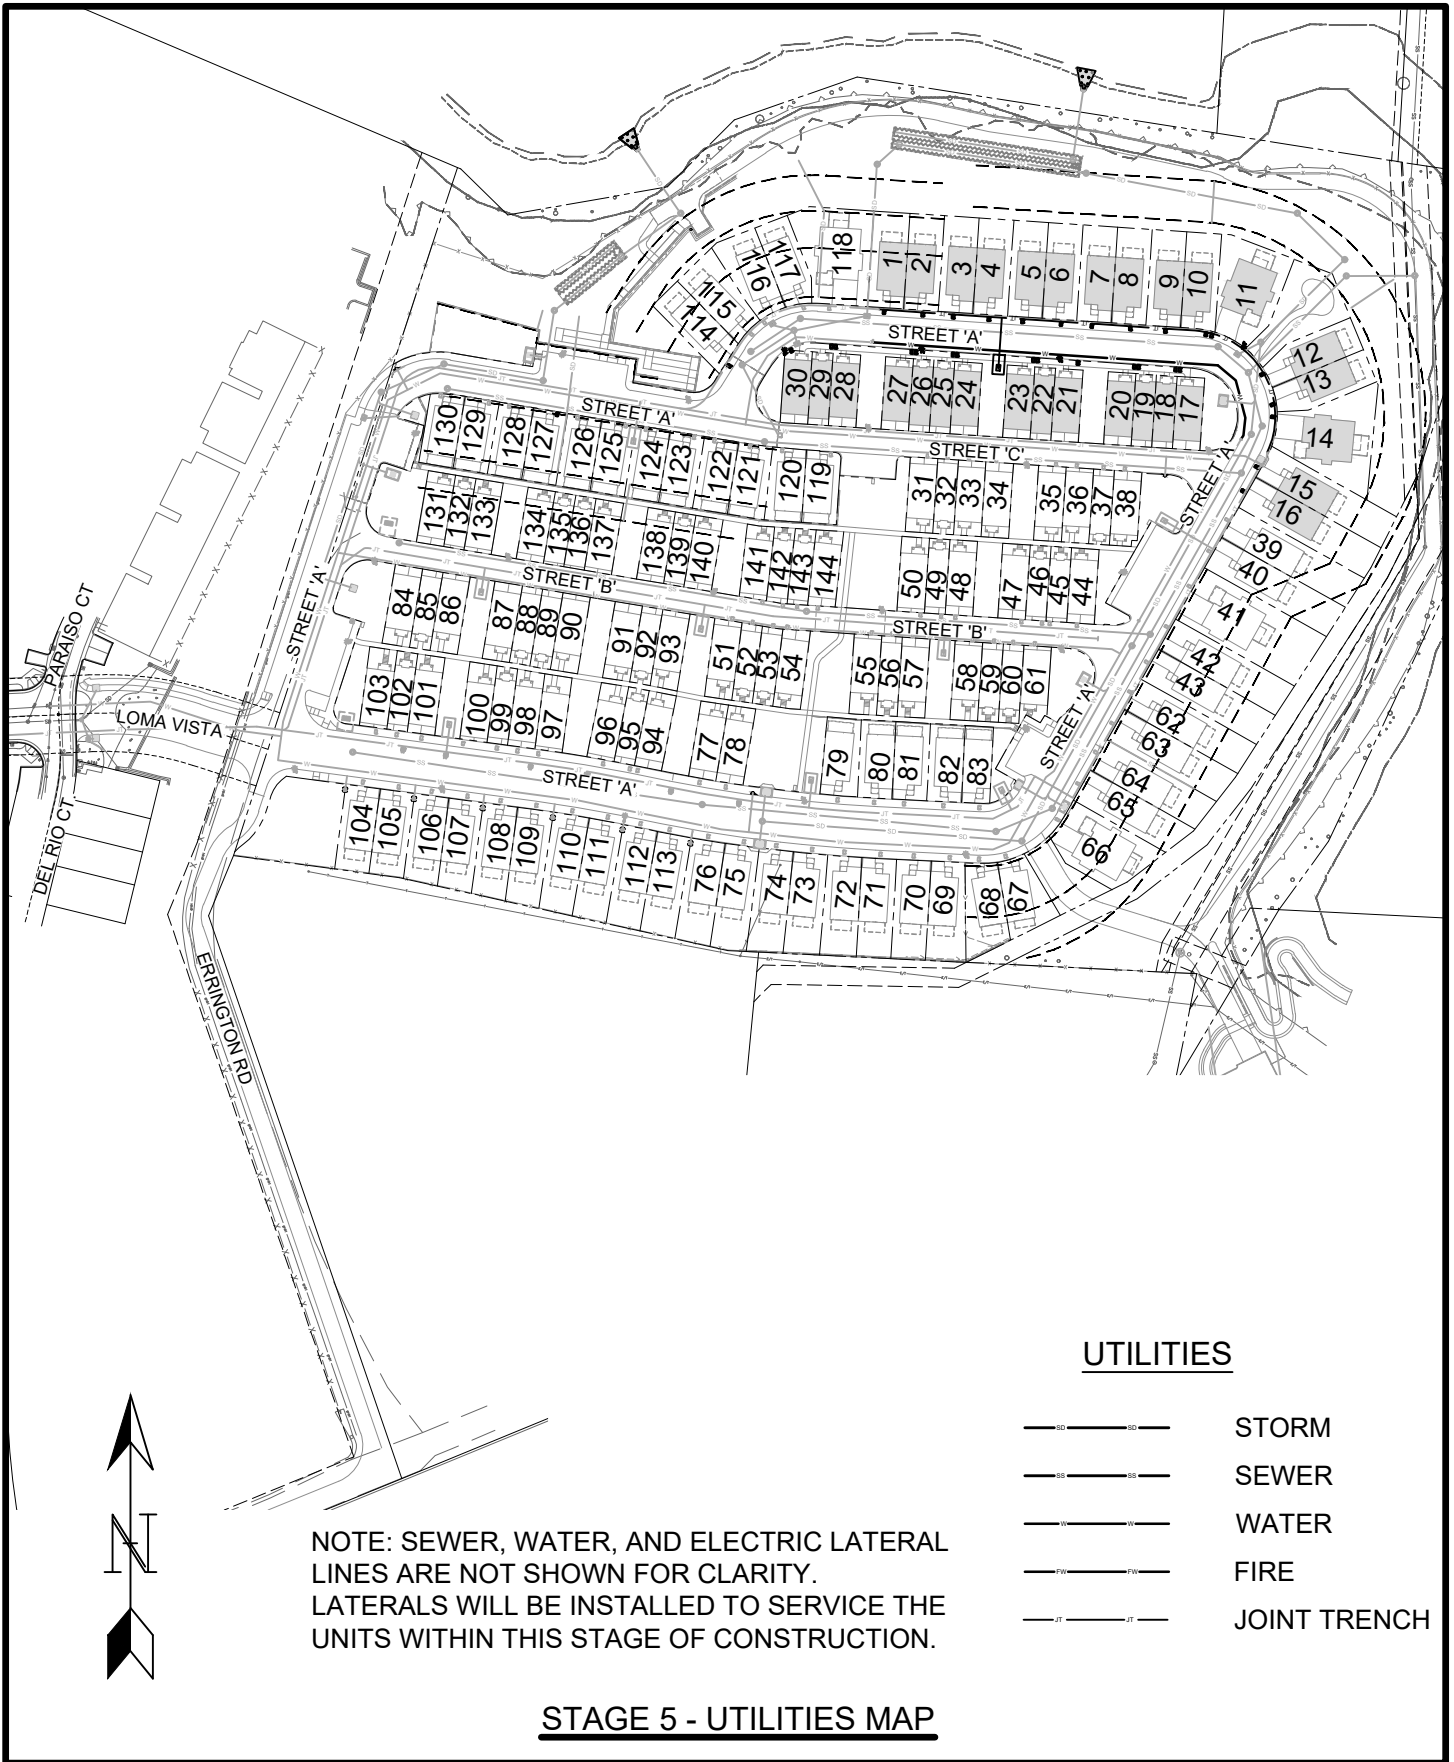

NOTE: SEWER, WATER, AND ELECTRIC LATERAL LINES ARE NOT SHOWN FOR CLARITY. LATERALS WILL BE INSTALLED TO SERVICE THE UNITS WITHIN THIS STAGE OF CONSTRUCTION.

UTILITIES

- — — — — STORM
- — — — — SEWER
- — — — — WATER
- — — — — FIRE
- — — — — JOINT TRENCH

STAGE 5 - UTILITIES MAP



JOB NO. 20-021 APN 018-372-14
 ADDRESS 510 OHLONE PARKWAY, WATSONVILLE, CALIFORNIA
 DRAWN GS DATE 04/14/2022
 SCALE 1"=150' SHEET 5 OF 5

Exhibit J