


THE ASSESSMENT NUMBER IS THE LOT NUMBER ADDED TO THE NUMBER 1000 - EXAMPLE - THE ASSESSMENT NUMBER FOR LOT 1 WILL BE 1001 - THE ASSESSMENT NUMBER FOR LOT 114 WILL BE 1114

THE DIMENSIONS AND BOUNDARY DATA FOR EACH LOT ARE SHOWN ON THE RECORDED SUBDIVISION MAP IN VOLUME 103 OF MAPS AT PAGE 2, RECORDS OF SANTA CRUZ COUNTY

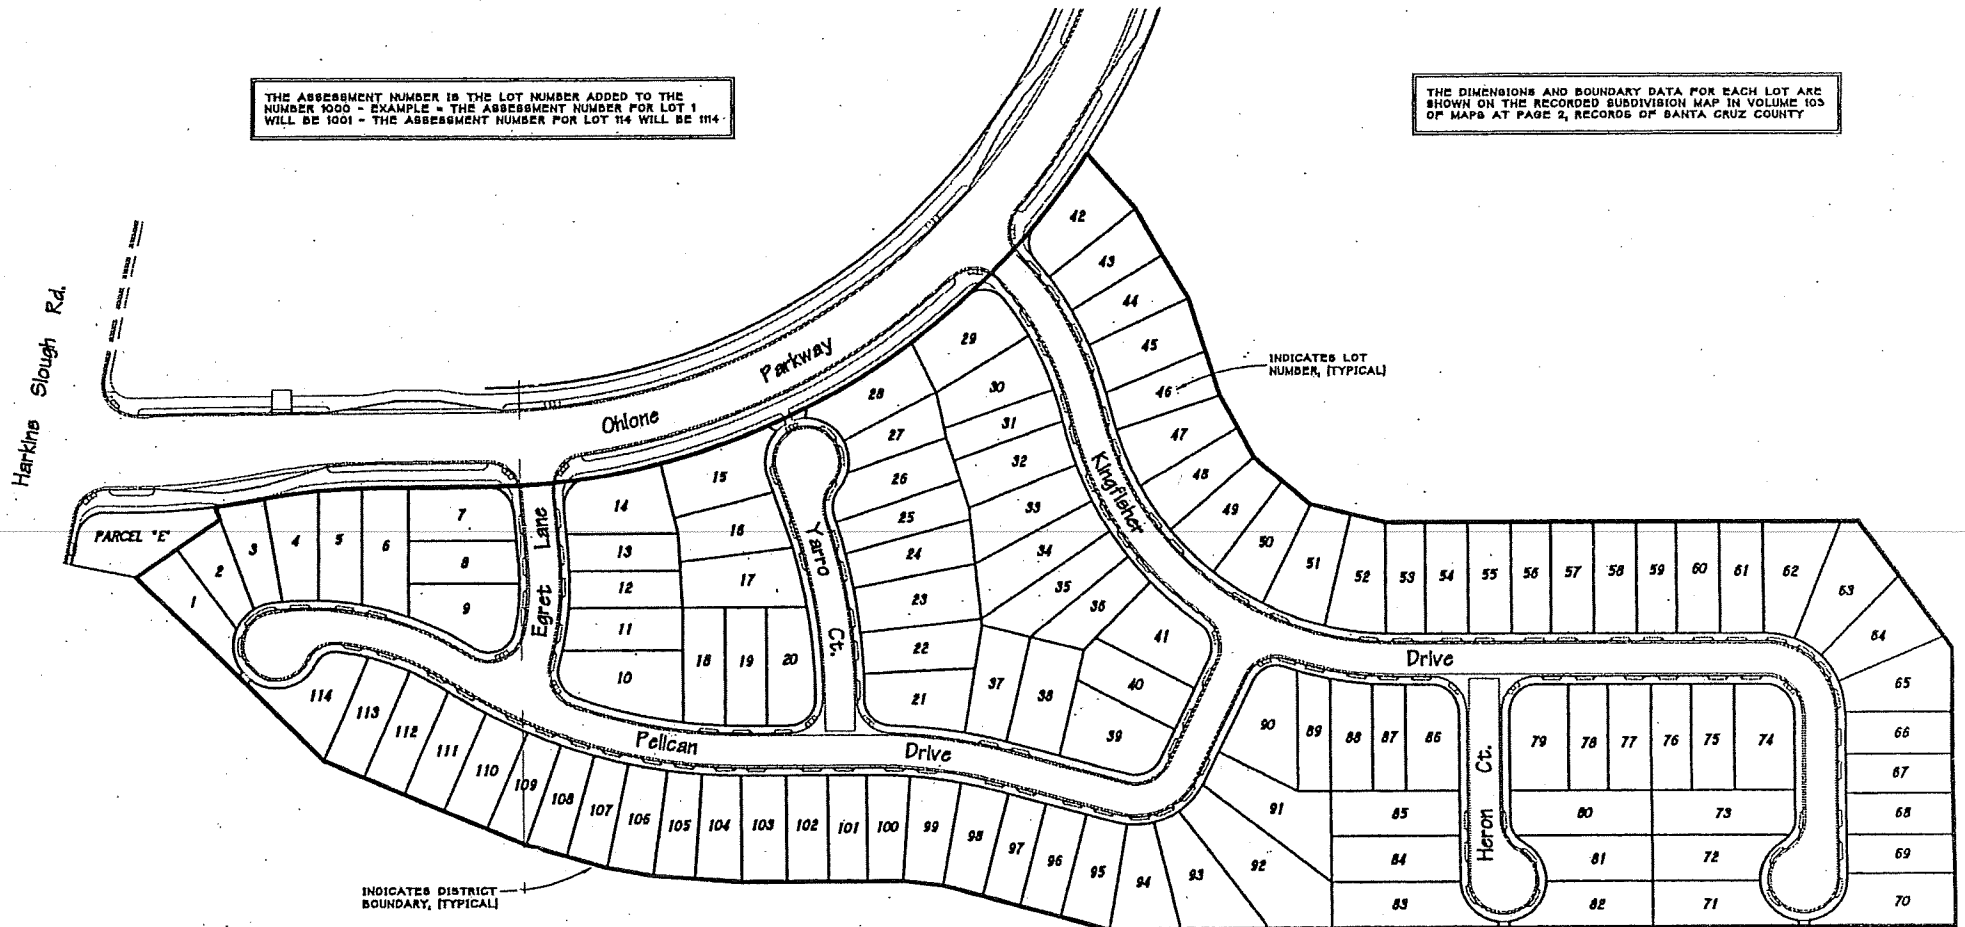

# ASSESSMENT DIAGRAM Bay Breeze Landscape and Lighting Maintenance District

FEBRUARY 2003 CITY OF WATSONVILLE SCALE: 1" = 80'

**Mland**  
 ENGINEERS, INC.

1100 WATER STREET  
 SANTA CRUZ, CA 95062  
 TEL (831) 428-8313  
 FAX (831) 428-1723

SHEET NO. 1 OF 1 SHEET JOB NUMBER 00001.01

Attachment 1  
 Page 1 of 1

GRAPHIC SCALE



( IN FEET )  
 1 inch = 80 ft