
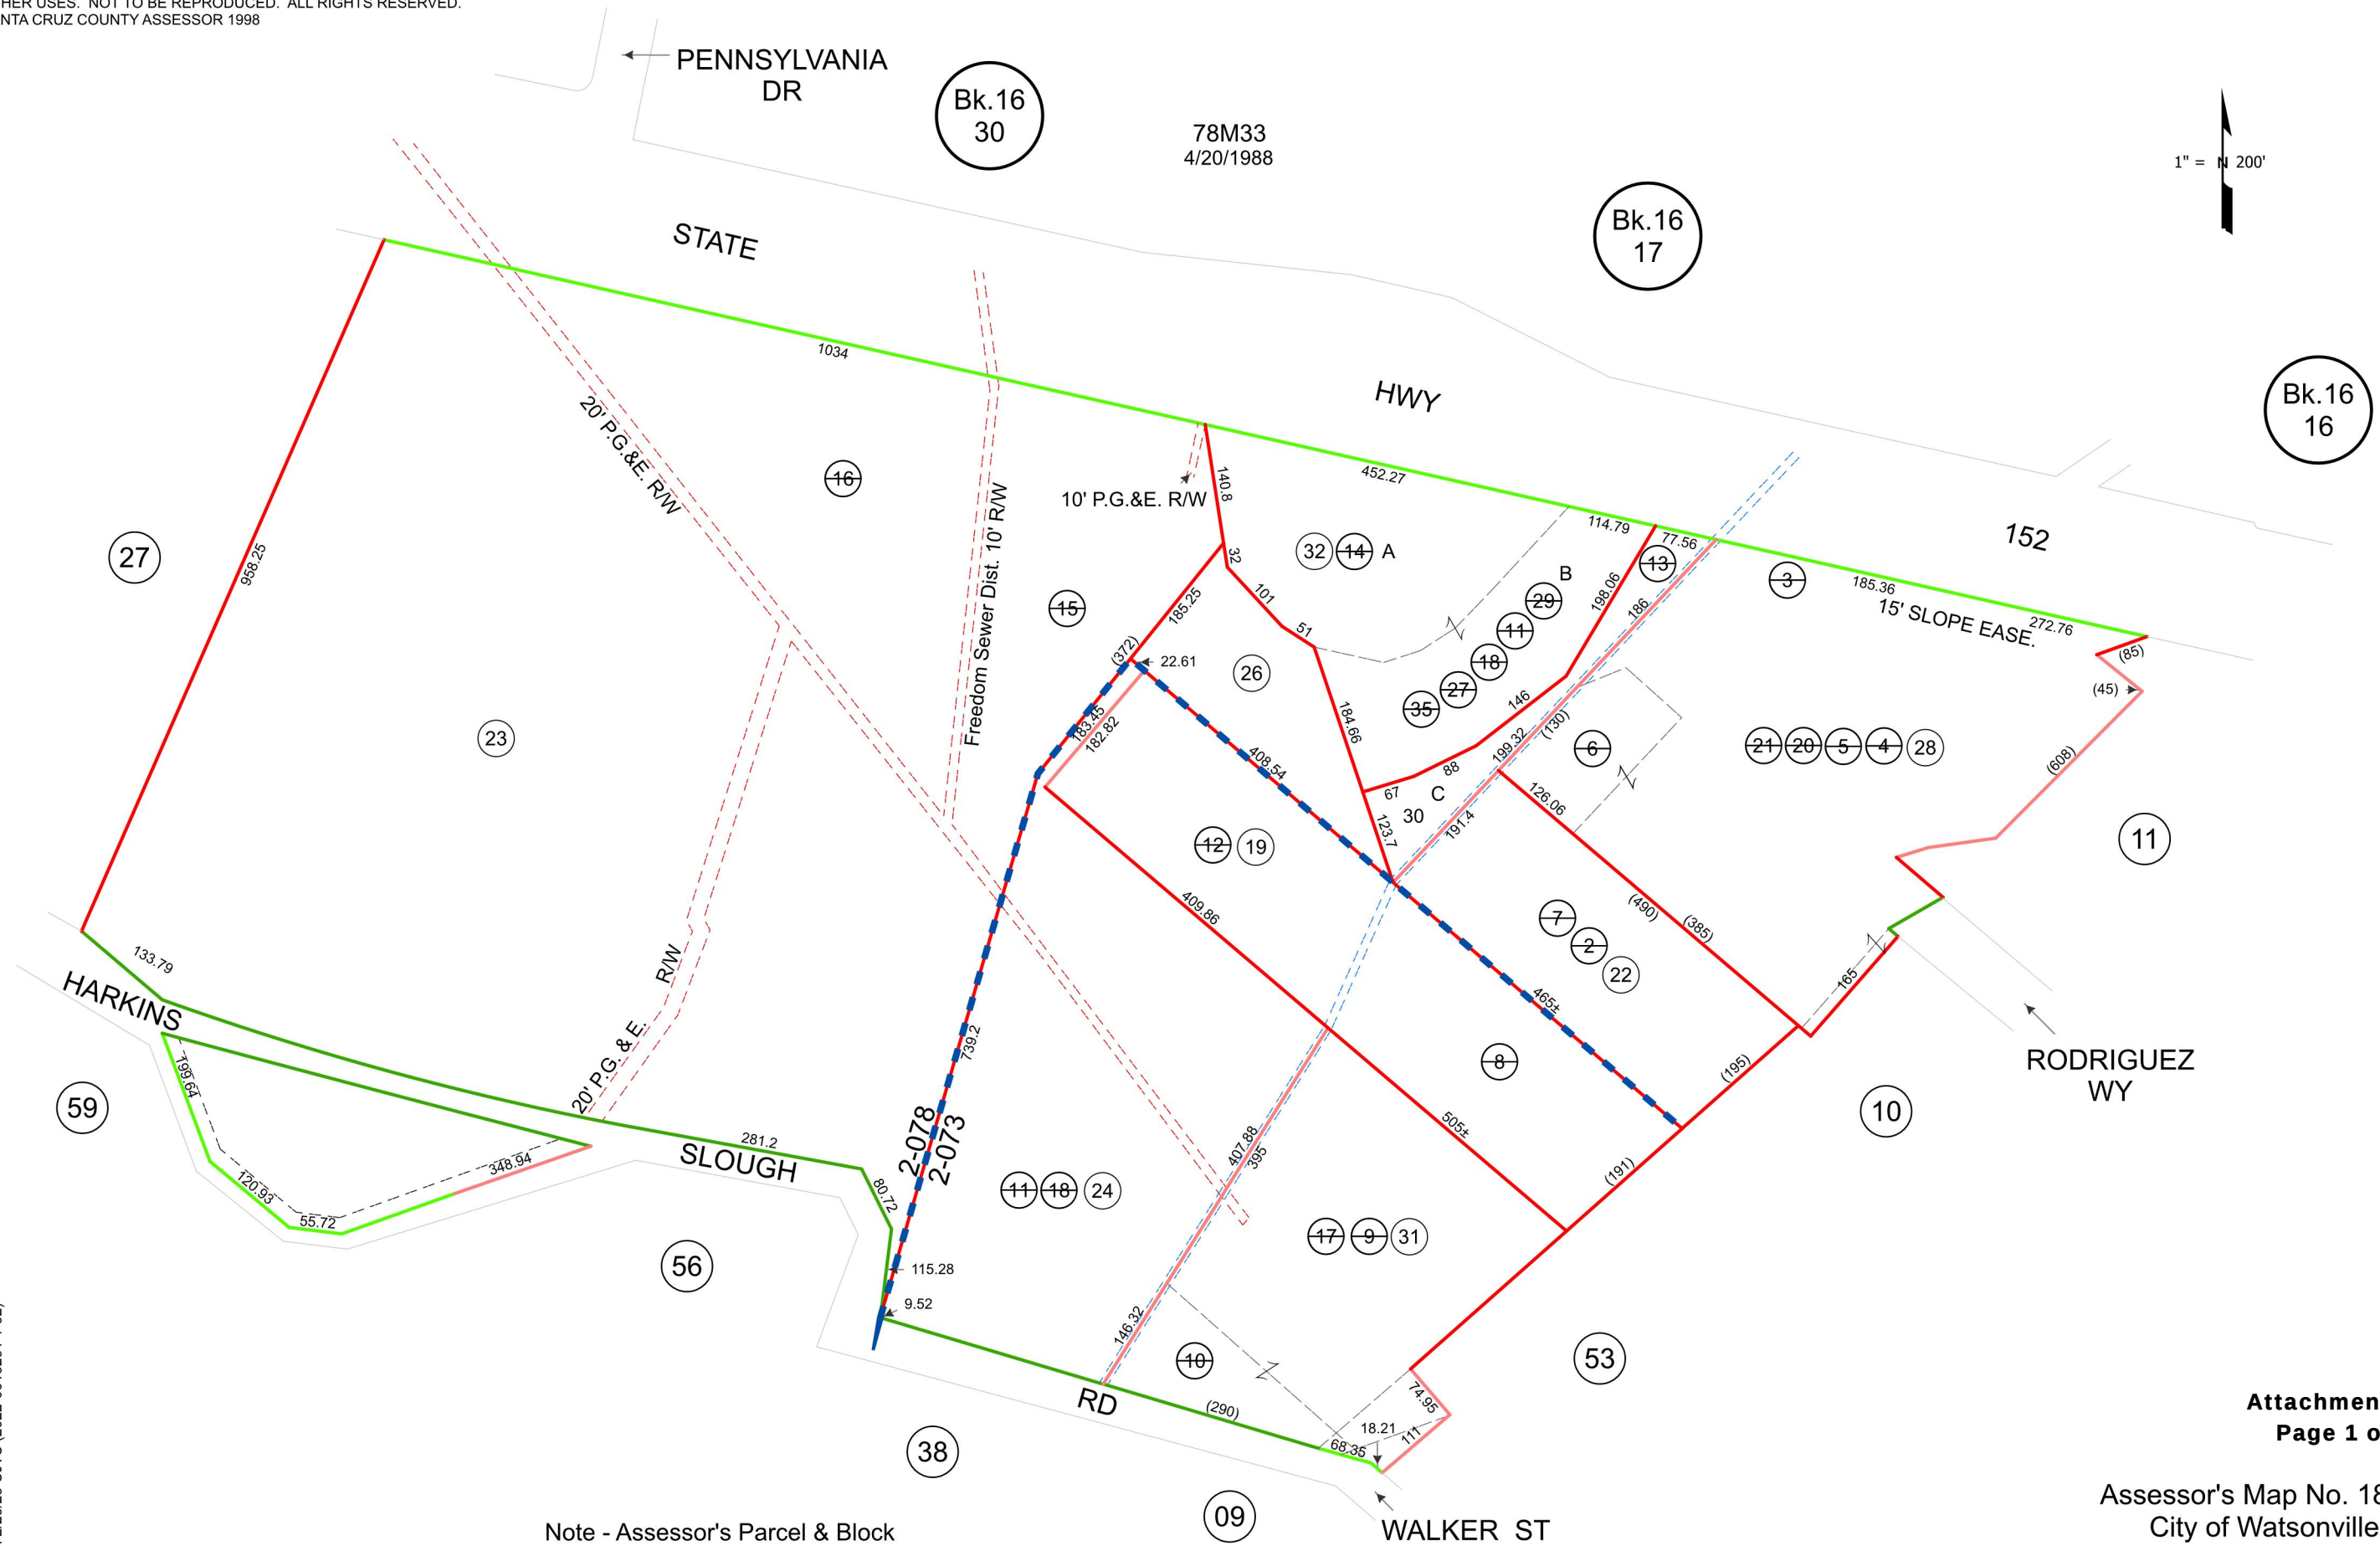


THE ASSESSOR MAKES NO GUARANTEE AS TO MAP ACCURACY NOR ASSUMES ANY
LIABILITY FOR OTHER USES. NOT TO BE REPRODUCED. ALL RIGHTS RESERVED.
© COPYRIGHT SANTA CRUZ COUNTY ASSESSOR 1998

Tax Area Code
2-078 2-073

18-26

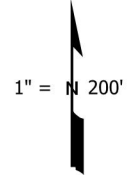

Note - Assessor's Parcel & Block Number Shown in Circles.

Attachment 4
Page 1 of 1

Assessor's Map No. 18-26
City of Watsonville
County of Santa Cruz, Calif.

Electronically Redrawn 4/7/98 rw
Rev. 5/28/98 CB (TCA added)
Rev. 3/8/01 mvm (changed page refs.)
Rev. 8/10/01 mvm (TCA)
Rev. 5/3/06 mvm (por. from pg. 53)
Rev. 5/3/06 mvm (5-0024892, LBA 1-31)
Rev. 11/8/07 td (corr. st. name)
Rev. 2/23/23 CJTC (2022-0018251 1-32)